


NORTH

WEST

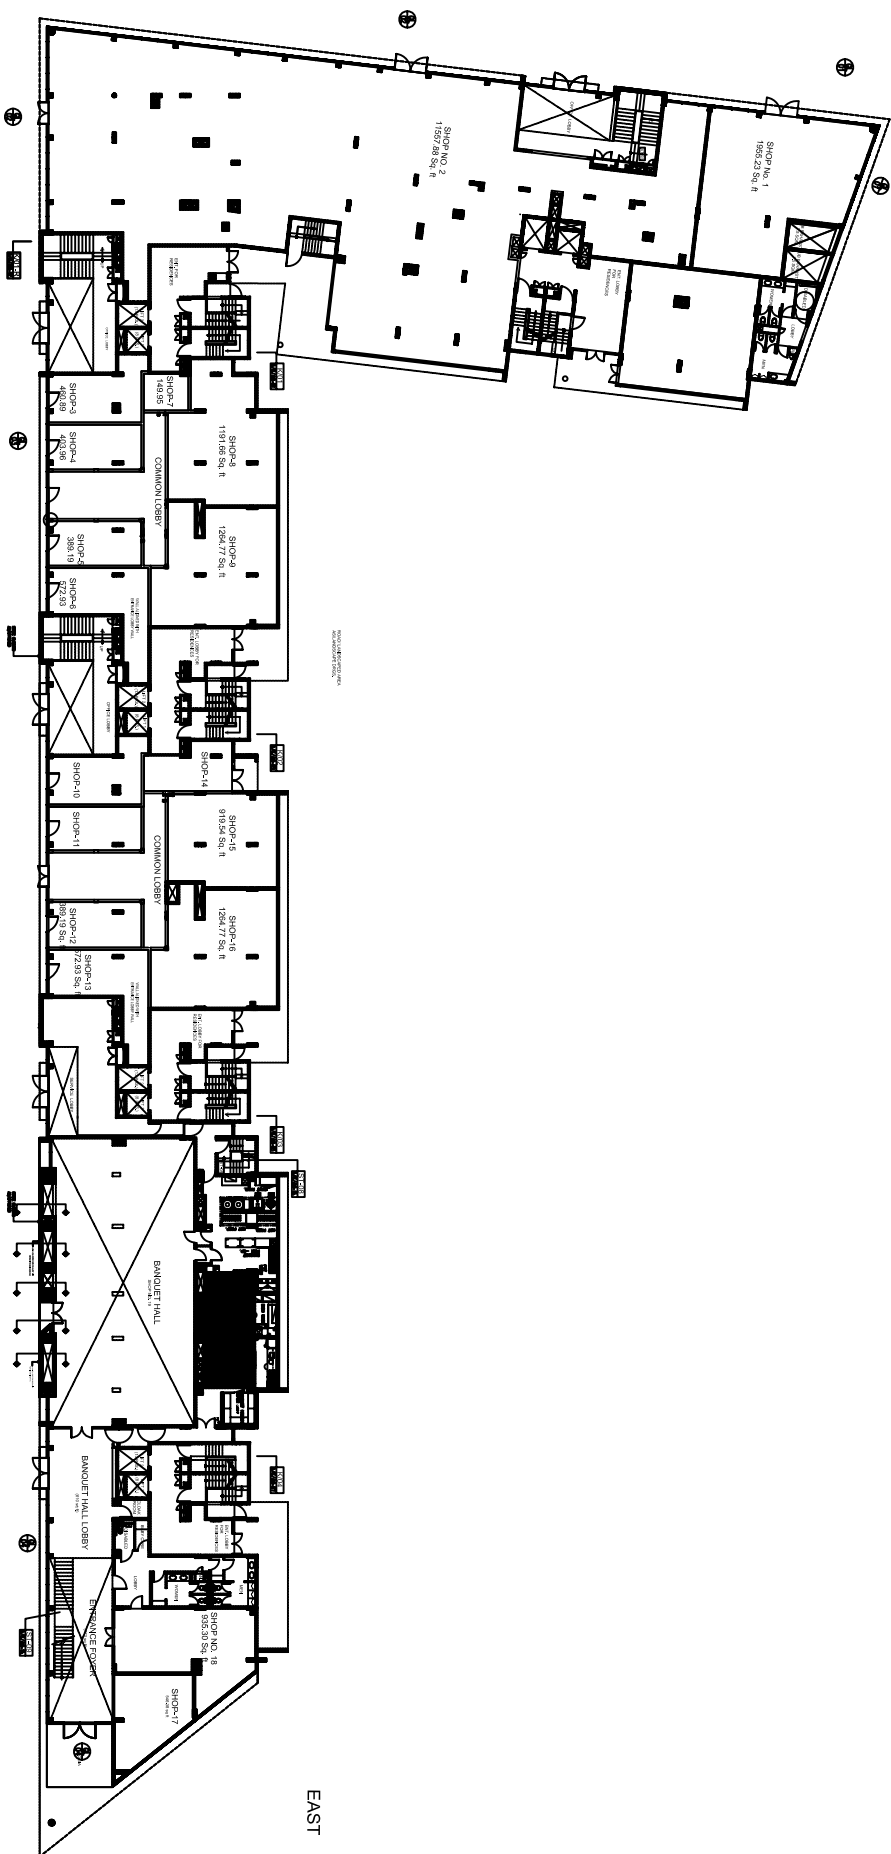

SOUTH

EAST

GROUND FLOOR PLAN